


# 鹤山市2022年度第四批次(增减挂钩)城镇建设用地勘测界图(HC632)

鹤山市鹤城镇东坑村委会、先锋村委会

单位: m.m<sup>2</sup>

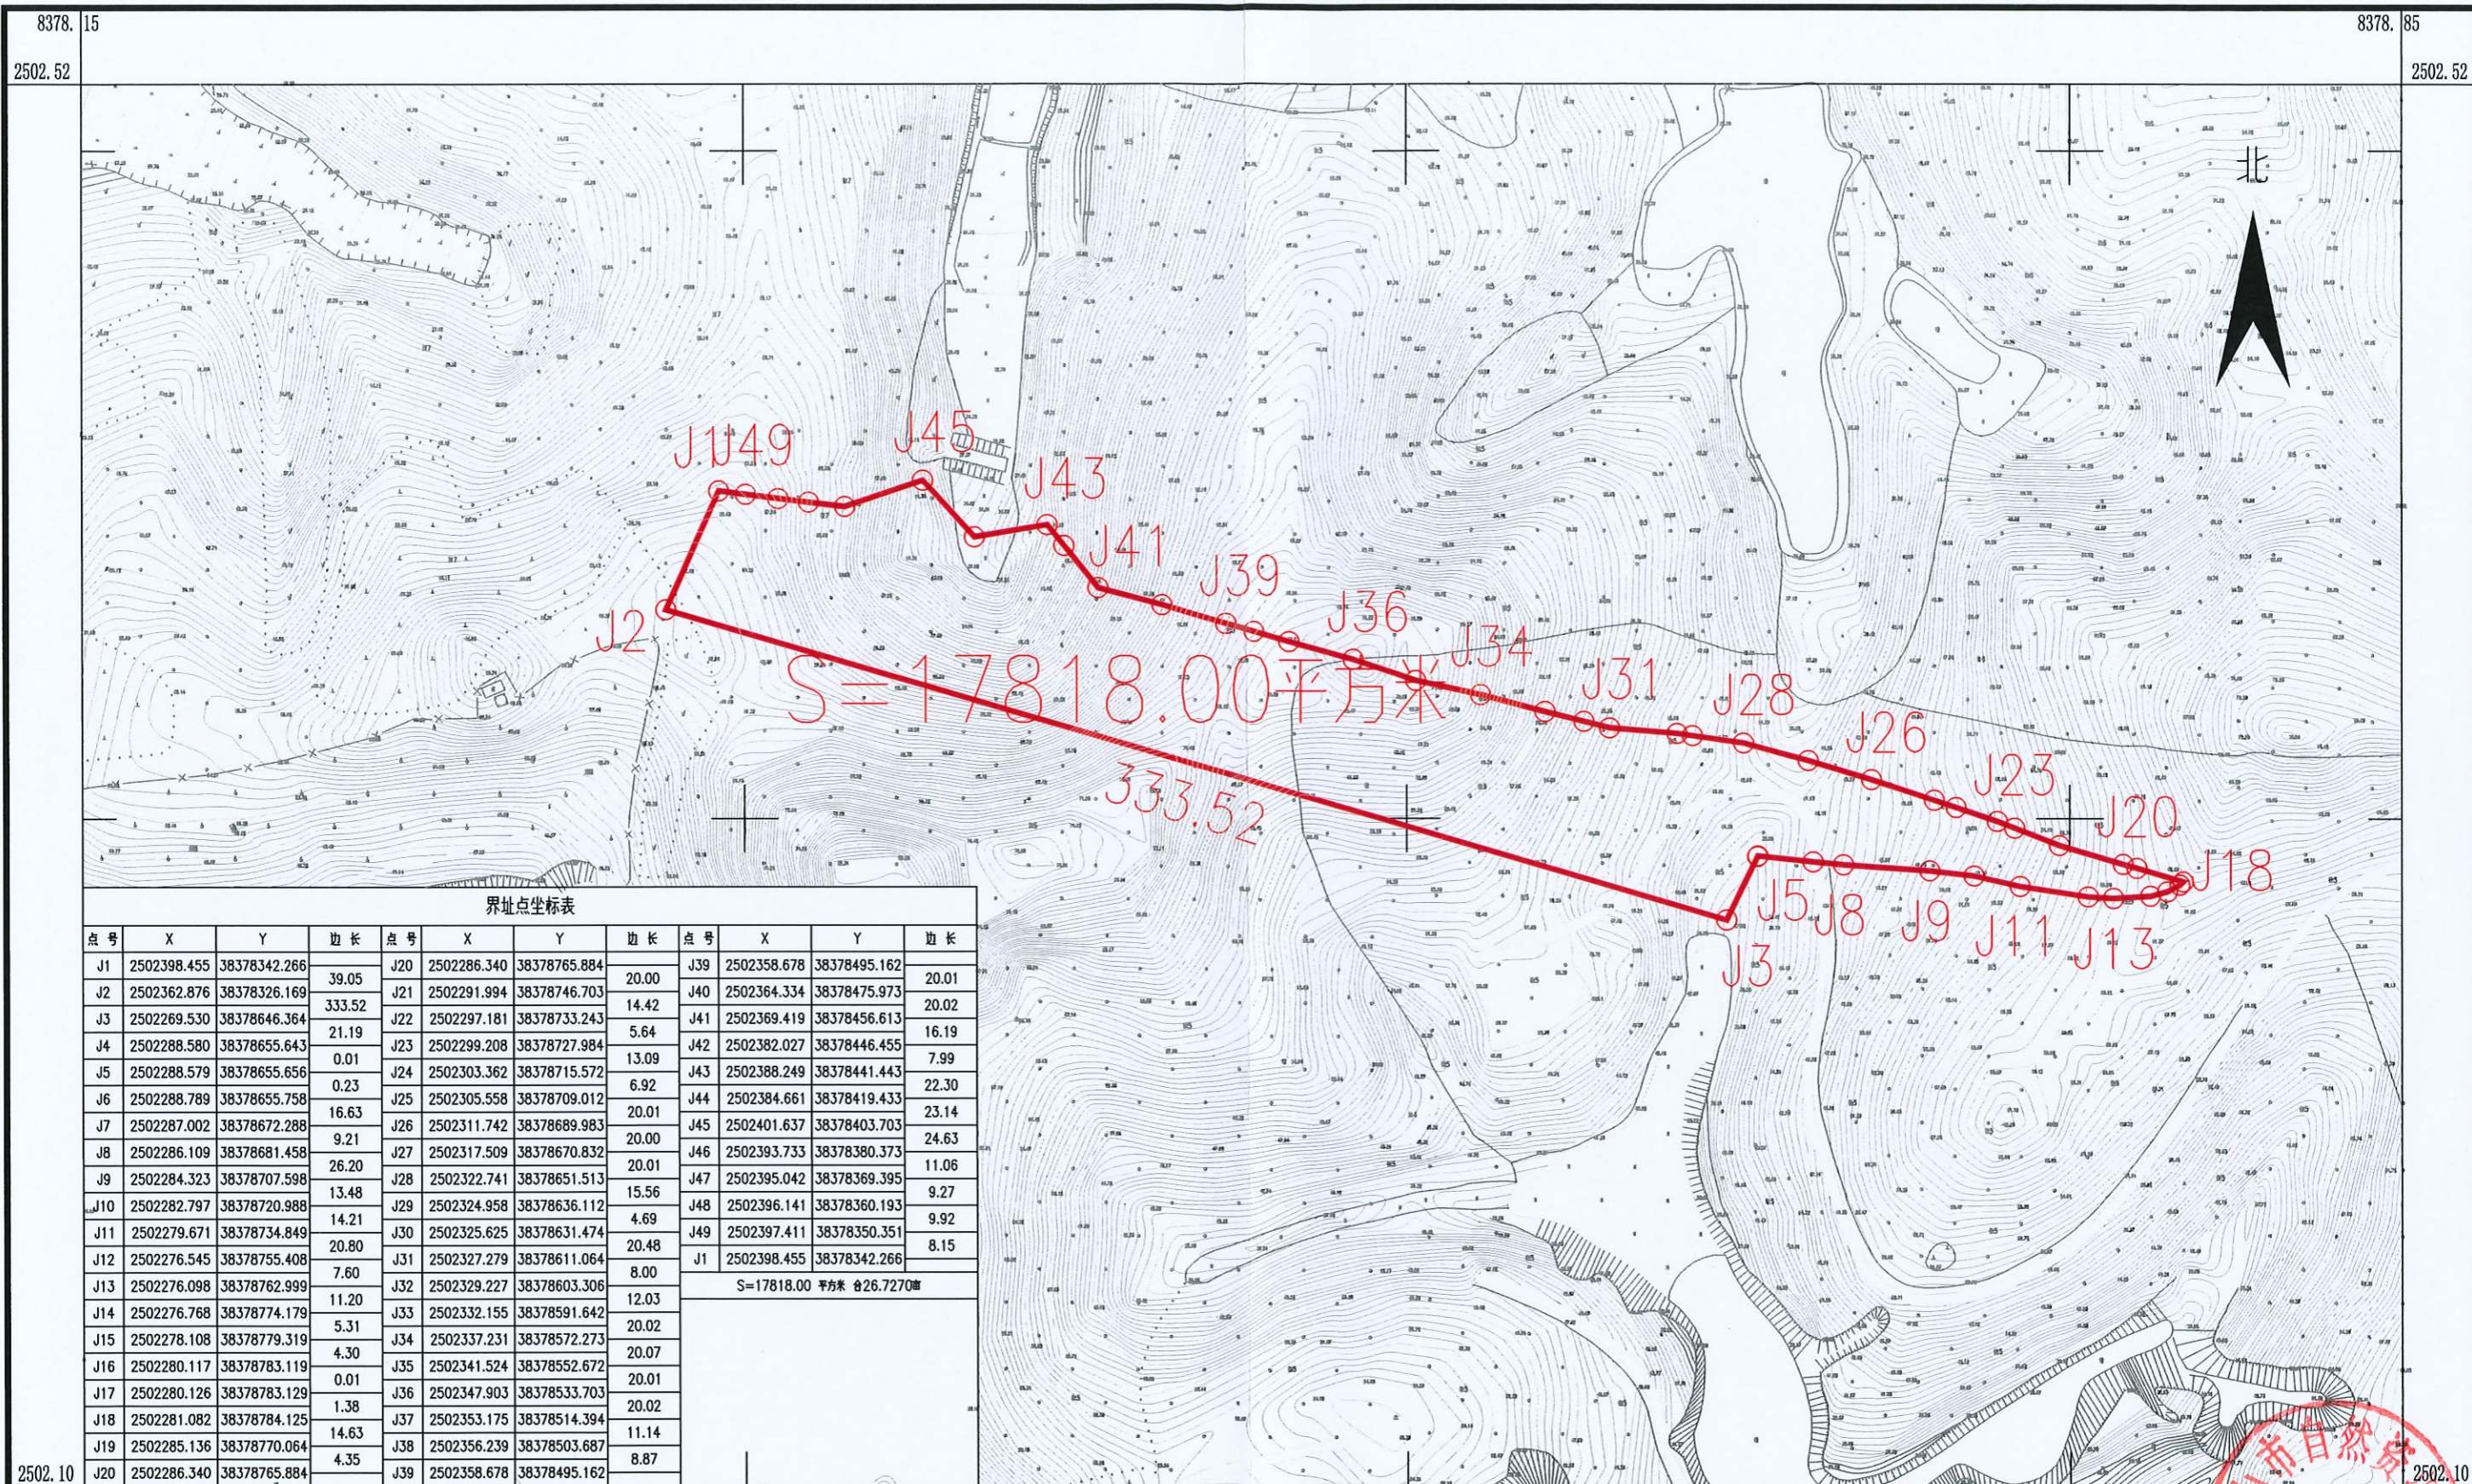

界址点坐标表

点号	X	Y	边长	点号	X	Y	边长	点号	X	Y	边长
J1	2502398.455	38378342.266	39.05	J20	2502286.340	38378765.884	20.00	J39	2502358.678	38378495.162	20.01
J2	2502362.876	38378326.169	333.52	J21	2502291.994	38378746.703	14.42	J40	2502364.334	38378475.973	20.02
J3	2502289.530	38378646.364	21.19	J22	2502297.181	38378733.243	5.64	J41	2502369.419	38378456.613	16.19
J4	2502288.580	38378655.643	0.01	J23	2502299.208	38378727.984	13.09	J42	2502382.027	38378446.455	7.99
J5	2502288.579	38378655.656	0.23	J24	2502303.362	38378715.572	6.92	J43	2502388.249	38378441.443	22.30
J6	2502288.789	38378655.758	16.63	J25	2502305.558	38378709.012	20.01	J44	2502384.661	38378419.433	23.14
J7	2502287.002	38378672.288	9.21	J26	2502311.742	38378689.983	20.00	J45	2502401.637	38378403.703	24.63
J8	2502286.109	38378681.458	26.20	J27	2502317.509	38378670.832	20.01	J46	2502393.733	38378380.373	11.06
J9	2502284.323	38378707.598	13.48	J28	2502322.741	38378651.513	15.56	J47	2502395.042	38378369.395	9.27
J10	2502282.797	38378720.988	14.21	J29	2502324.958	38378636.112	4.69	J48	2502396.141	38378360.193	9.92
J11	2502279.671	38378734.849	20.80	J30	2502325.625	38378631.474	20.48	J49	2502397.411	38378350.351	8.15
J12	2502276.545	38378755.408	7.60	J31	2502327.279	38378611.064	8.00	J1	2502398.455	38378342.266	8.15
J13	2502276.098	38378762.999	11.20	J32	2502329.227	38378603.306	12.03	S=17818.00平方米 合26.7270亩			
J14	2502276.768	38378774.179	5.31	J33	2502332.155	38378591.642	20.02				
J15	2502278.108	38378779.319	4.30	J34	2502337.231	38378572.273	20.07				
J16	2502280.117	38378783.119	0.01	J35	2502341.524	38378552.672	20.01				
J17	2502280.126	38378783.129	1.38	J36	2502347.903	38378533.703	20.02				
J18	2502281.082	38378784.125	14.63	J37	2502353.175	38378514.394	11.14				
J19	2502285.136	38378770.064	4.35	J38	2502356.239	38378503.687	8.87				
J20	2502286.340	38378765.884		J39	2502358.678	38378495.162					

鹤山市山水测绘有限公司



2022年1月数字化制图  
2000国家大地坐标系, 中央子午线114度  
1985国家高程基准, 等高距为1米  
2007年版式  
乙测资字44500859

1:2000

8378.85  
2502.10  
图件合格  
检查员: 周军  
审核员: 周泳锋